



PLAT NO 15573

CURVE DATA						
NO.	RADIUS	DELTA	ARC	CHORD	CHORD BRNG	TANGENT
1	188.00	58°04'55"	191.80	183.41	N45°33'33"E	105.41
2	88.00	48°03'04"	73.93	71.40	N08°30'27"W	38.24
3	114.00	48°03'04"	87.80	84.84	S08°30'27"E	52.01
4	214.00	25°11'17"	85.32	84.54	S28°48'43"W	48.47
5	44.00	180°00'00"	138.23	88.00	S58°19'11"W	INFINITY
6	308.00	02°23'30"	12.88	12.88	S81°18'18"W	8.43

**SURVEYOR'S CERTIFICATE**

I hereby certify that the plan shown hereon is correct, that it is a subdivision of part of the land described in a conveyance from Maurice H. Berk, et al., to Maurice H. Berk, trustee of the Milestone-Berk Trust for Debra Berk Greenwald and Anton Jeffrey Berk as described in a Deed of Partition dated Jan. 14, 1980 and recorded among the Land Records of Montgomery County, MD, in Liber 5488 at Folio 285. Iron pipes marked thus — and monuments marked thus — will be set where indicated.

12/20/83  
 Date  
 James M. Fowler, Jr.  
 Registered Land Surveyor No. 4214

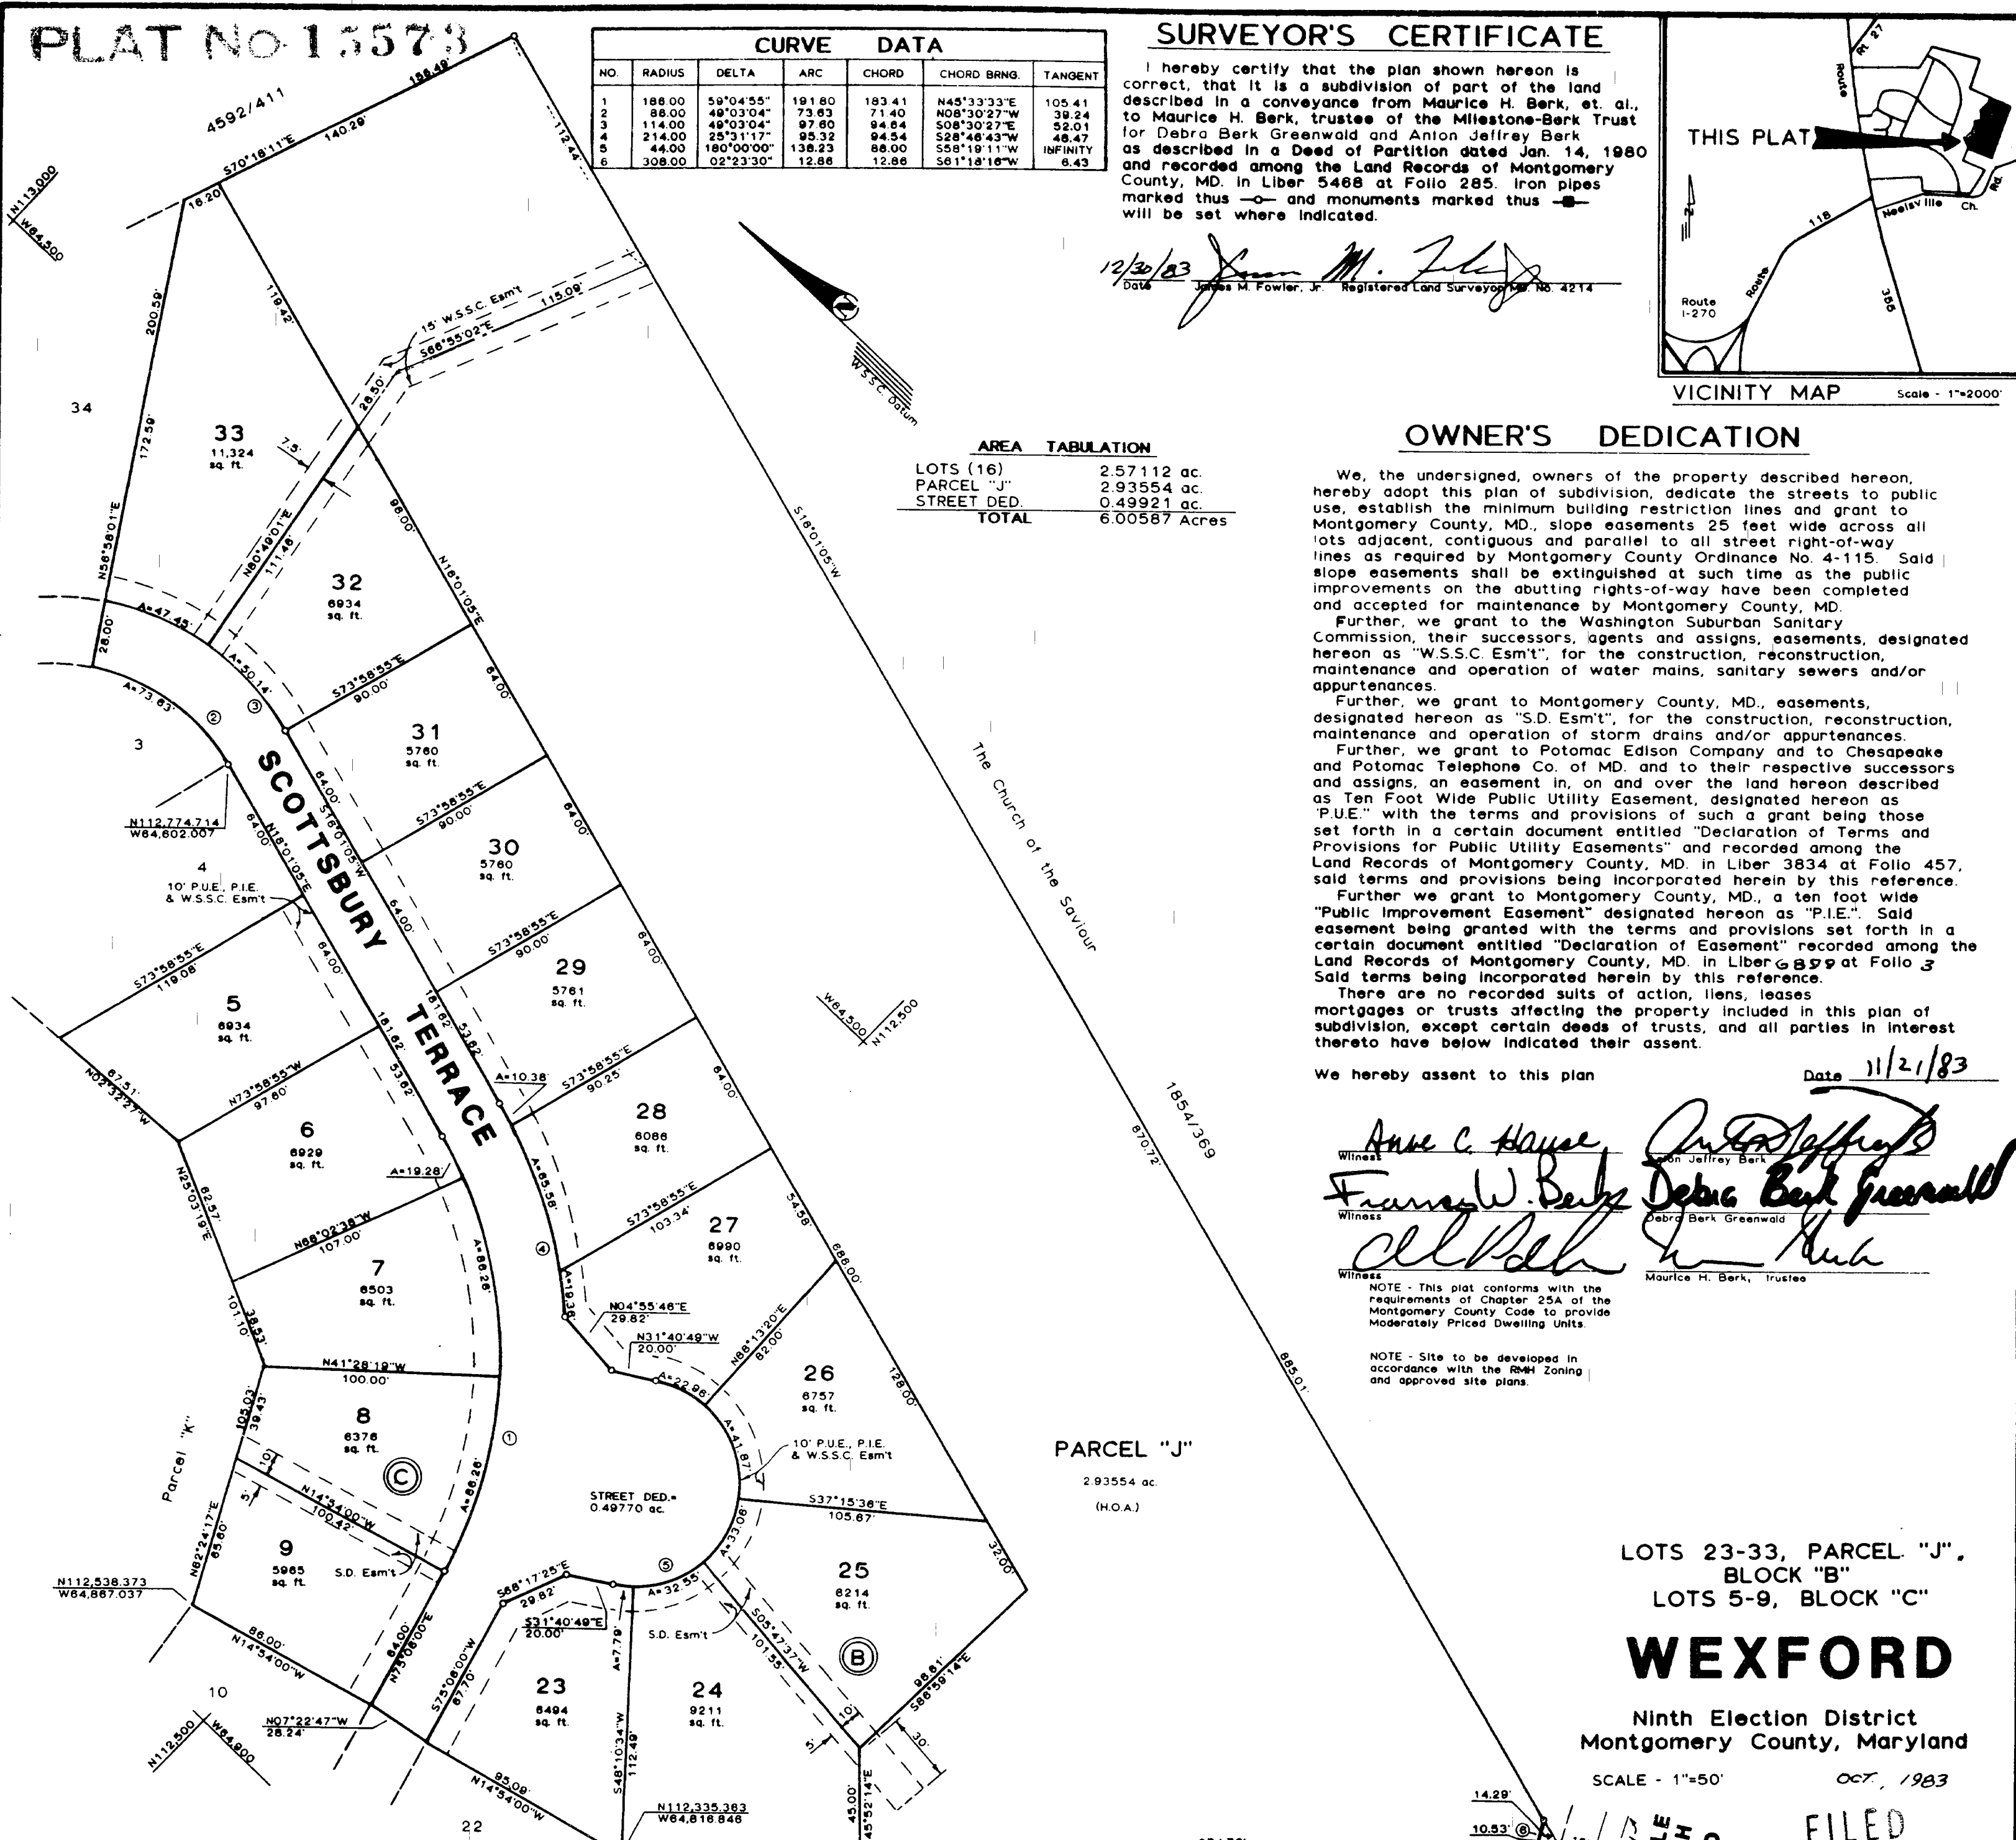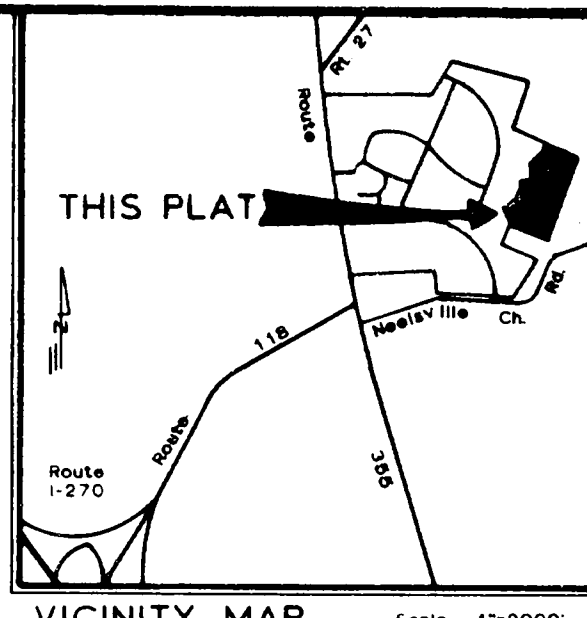

**AREA TABULATION**

LOTS (16)	2,571.12 ac.
PARCEL "J"	2,935.54 ac.
STREET DED.	0.49921 ac.
<b>TOTAL</b>	<b>6,006.57 Acres</b>

**OWNER'S DEDICATION**

We, the undersigned, owners of the property described hereon, hereby adopt this plan of subdivision, dedicate the streets to public use, establish the minimum building restriction lines and grant to Montgomery County, MD., slope easements, 25 feet wide across all lots adjacent, contiguous and parallel to street right-of-way lines as required by Montgomery County Ordinance No. 4-115. Said slope easements shall be extinguished at such time as the public improvements on the abutting rights-of-way have been completed and accepted for maintenance by Montgomery County, MD.

Further, we grant to the Washington Suburban Sanitary Commission, their successors, agents and assigns, easements, designated hereon as "W.S.C. Esm't", for the construction, reconstruction, maintenance and operation of water mains, sanitary sewers and/or appurtenances.

Further, we grant to Montgomery County, MD., easements, designated hereon as "S.D. Esm't", for the construction, reconstruction, maintenance and operation of storm drains and/or appurtenances.

Further, we grant to Potomac Edison Company and to Chesapeake and Potomac Telephone Co. of MD, and to their respective successors and assigns, an easement in, on and over the land hereon described as Ten Foot Wide Public Utility Easement, designated hereon as "P.U.E." with the terms and provisions of such a grant being those set forth in a certain document entitled "Declaration of Terms and Provisions for Public Utility Easements" and recorded among the Land Records of Montgomery County, MD, in Liber 3834 at Folio 457, said terms and provisions being incorporated herein by this reference.

Further we grant to Montgomery County, MD., a ten foot wide "Public Improvement Easement" designated hereon as "P.I.E." Said easement being granted with the terms and provisions set forth in a certain document entitled "Declaration of Easement" recorded among the Land Records of Montgomery County, MD, in Liber 6377 at Folio 3. Said terms being incorporated herein by this reference.

There are no recorded suits of action, liens, leases mortgages or trusts affecting the property included in this plan of subdivision, except certain deeds of trusts, and all parties in interest thereto have below indicated their assent.

We hereby assent to this plan Date 11/21/83

Anne C. Howe  
 Frances W. Berk  
 Debra Berk Greenwald  
 Maurice H. Berk, Trustee

LOTS 23-33, PARCEL "J",  
 BLOCK "B",  
 LOTS 5-9, BLOCK "C"

**WEXFORD**

Ninth Election District  
 Montgomery County, Maryland

SCALE - 1"=50' OCT, 1983

FILED  
 OCT 24 1983

FOR PUBLIC SEWER AND WATER SYSTEMS ONLY 283435 178290 88310 08032760 RMH

MARYLAND NATIONAL CAPITAL PARK AND PLANNING COMMISSION  
 MONTGOMERY COUNTY PLANNING BOARD

APPROVED: December 15, 1983  
 Chairman: Thomas J. Christelle  
 Secretary: [Signature]  
 Treasurer: [Signature]

M.N.C.P. & P.C. RECORD FILE NO. 560-11

MONTGOMERY COUNTY, MARYLAND  
 DEPARTMENT OF TRANSPORTATION

APPROVED: January 30, 1984  
 By: [Signature]  
 FOR DIRECTOR

RECORDED:  
 PLAT BOOK:  
 PLAT NO:

LOIDERMAN ASSOCIATES, Inc.  
 CIVIL ENGINEERS - LAND SURVEYORS  
 200-A Monroe Street  
 Rockville, Maryland 20850  
 (301) 762-0882

